


SEAL

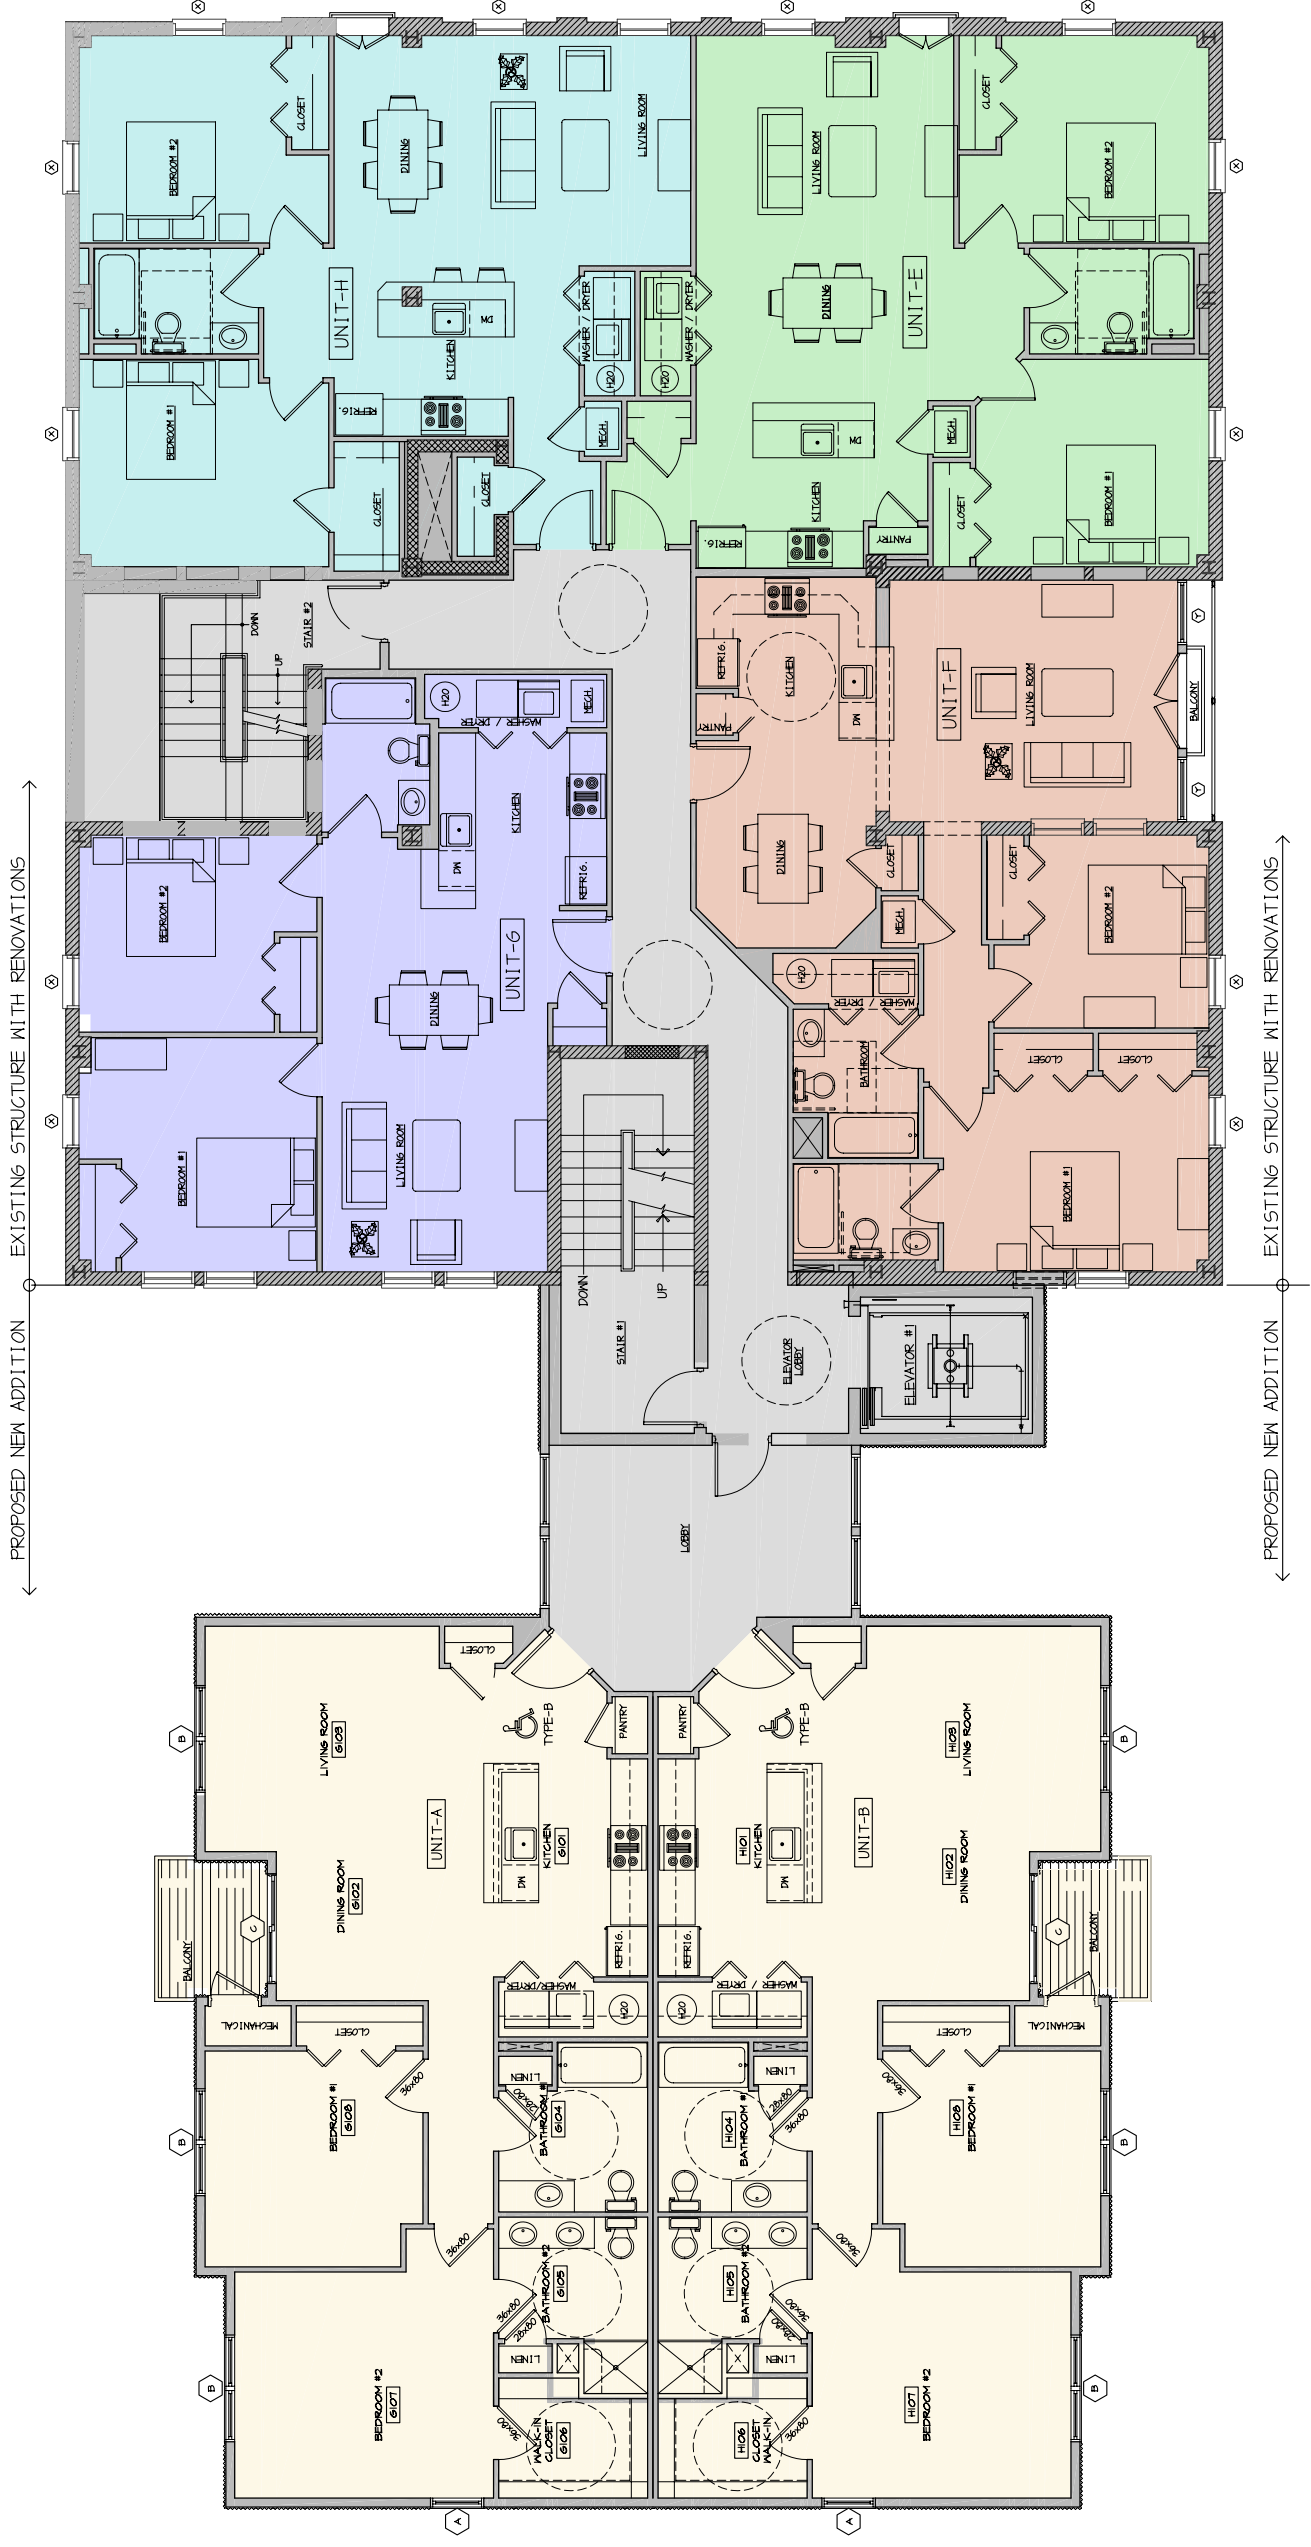

PROPOSED NEW ADDITION ←

← PROPOSED NEW ADDITION

ARCHITECT



PROJECT

McCOOL PROPERTIES  
 336 E. LINCOLN HWY  
 COATESVILLE, PA

REVISIONS

No.	Date	Revision

SHEET TITLE

SECOND FLOOR PLAN

Name: \_\_\_\_\_  
 Issue Date: \_\_\_\_\_  
 Drawing Scale: \_\_\_\_\_  
 Drawing Path: \_\_\_\_\_

Checked By: M.BARNES  
 Project Number: 06-479  
 File Name: \_\_\_\_\_  
 Plot Scale: 1"=1'  
 Paper Size: 30" X 42"  
 Sheet 01 of 03

01 5TH FLOOR PLAN  
 A2.2 SCALE: N.T.S.